
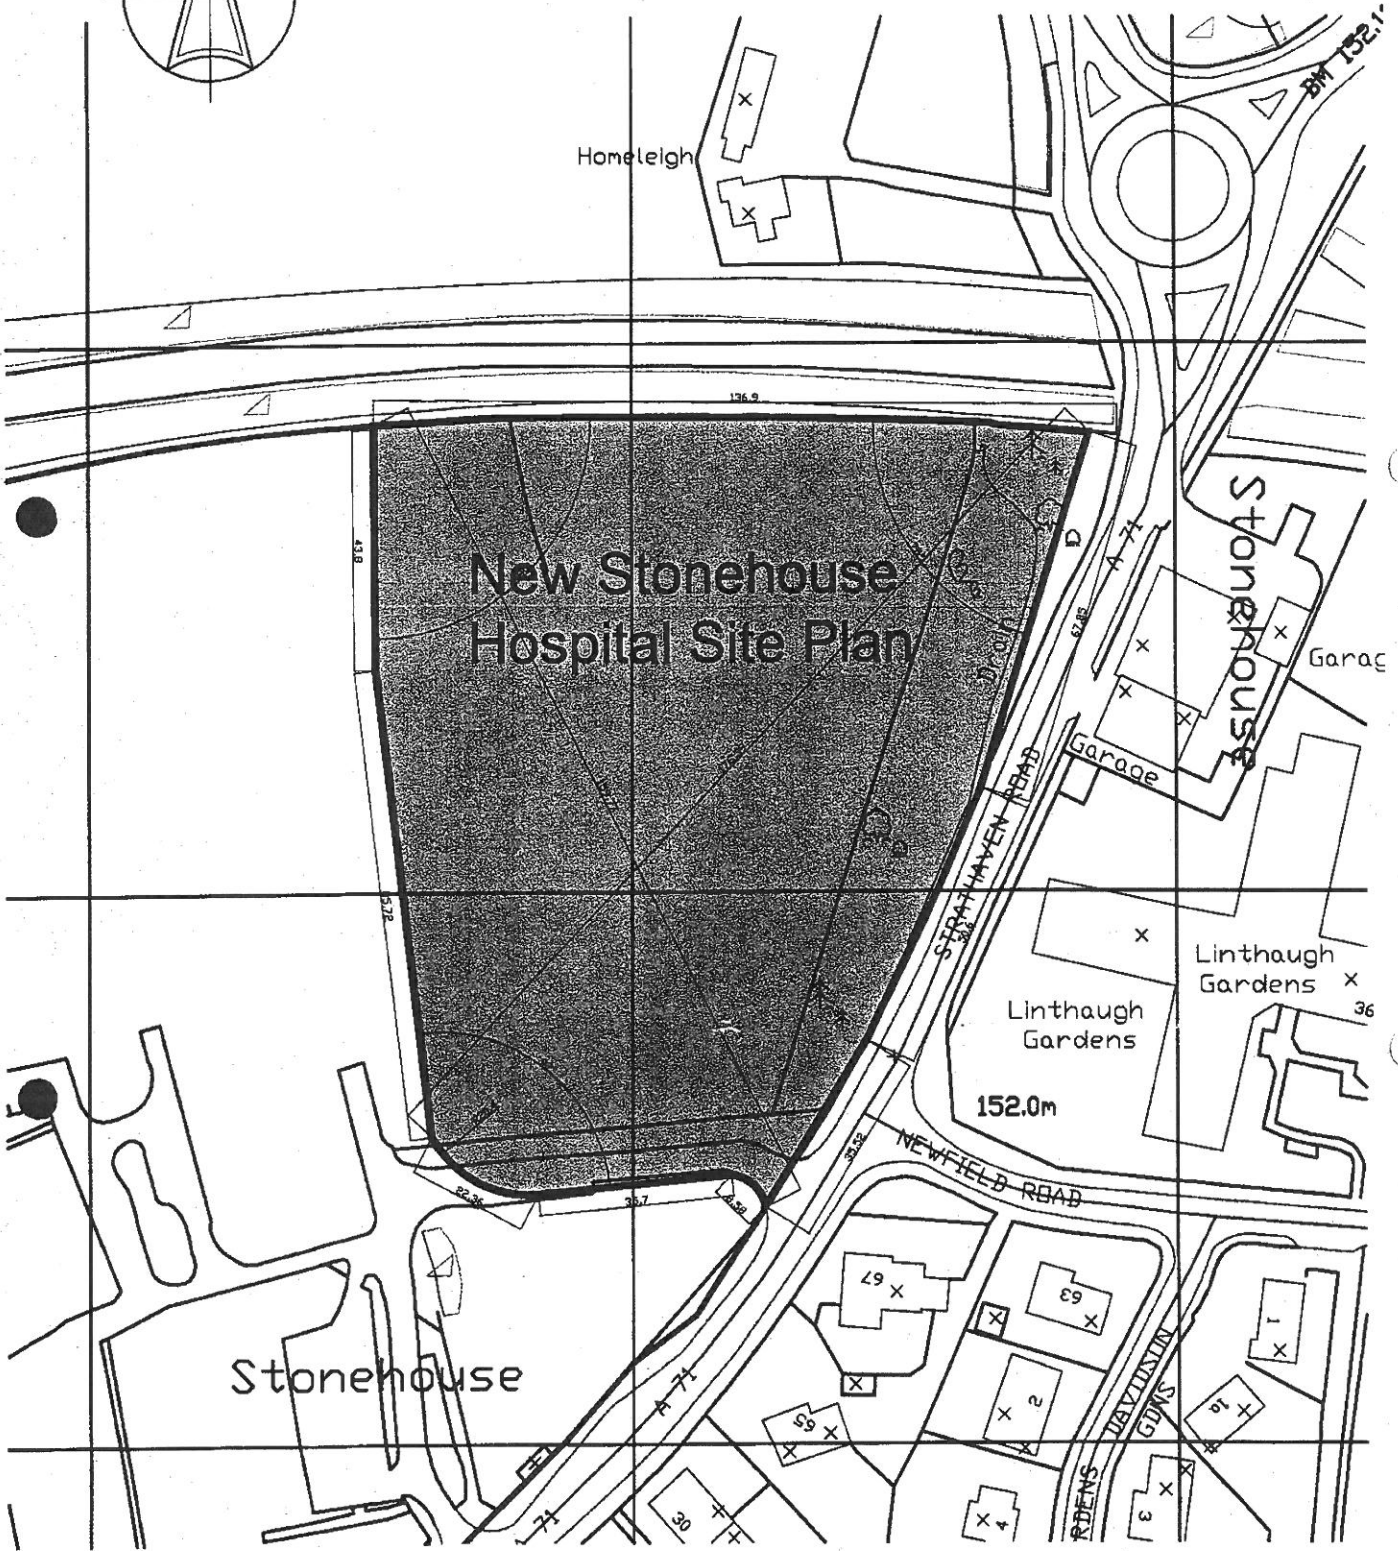


**PART 7 OF THE SCHEDULE: LAND MATTERS**

---

This is the Plan referred to in the Project Agreement between the Lanarkshire Primary Care National Health Service Trust and Stonehouse Hospitals Limited dated 27 June 2003

*Alan*  
 Martin F. Hill

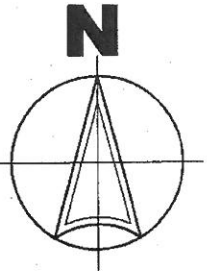

**keppie**

architecture  
 interior design  
 planning

ISSUING OFFICE  
 76, Tay Street  
 Perth. PH2 8NN  
 TELEPHONE / FAX  
 Tel: 01738 631 551  
 Fax: 01738 626 618  
 EMAIL / INTERNET  
 perth@keppiedesign.co.uk  
 www.keppiedesign.co.uk

JOB TITLE  
**Stonehouse Hospital**  
 CLIENT  
**DAWN**  
**Lanarkshire Primary Care NHS Trust**  
 DRAWING TITLE  
**New Stonehouse Hospital Site Plan**

SCALE  
**1:1250**  
 DATE  
**June 2003**  
 JOB NUMBER  
**202318**  
 DRAWING NUMBER  
**L(01)011**

ORIGINAL  
**A4**  
 DRAWN  
**PG**  
 CHECKED  
**AM**  
 REVISION  
 -