


HAIRMYRES
 PLAN-ACCESS POLICY - NEW BUILD HOSPITAL
 1:1250

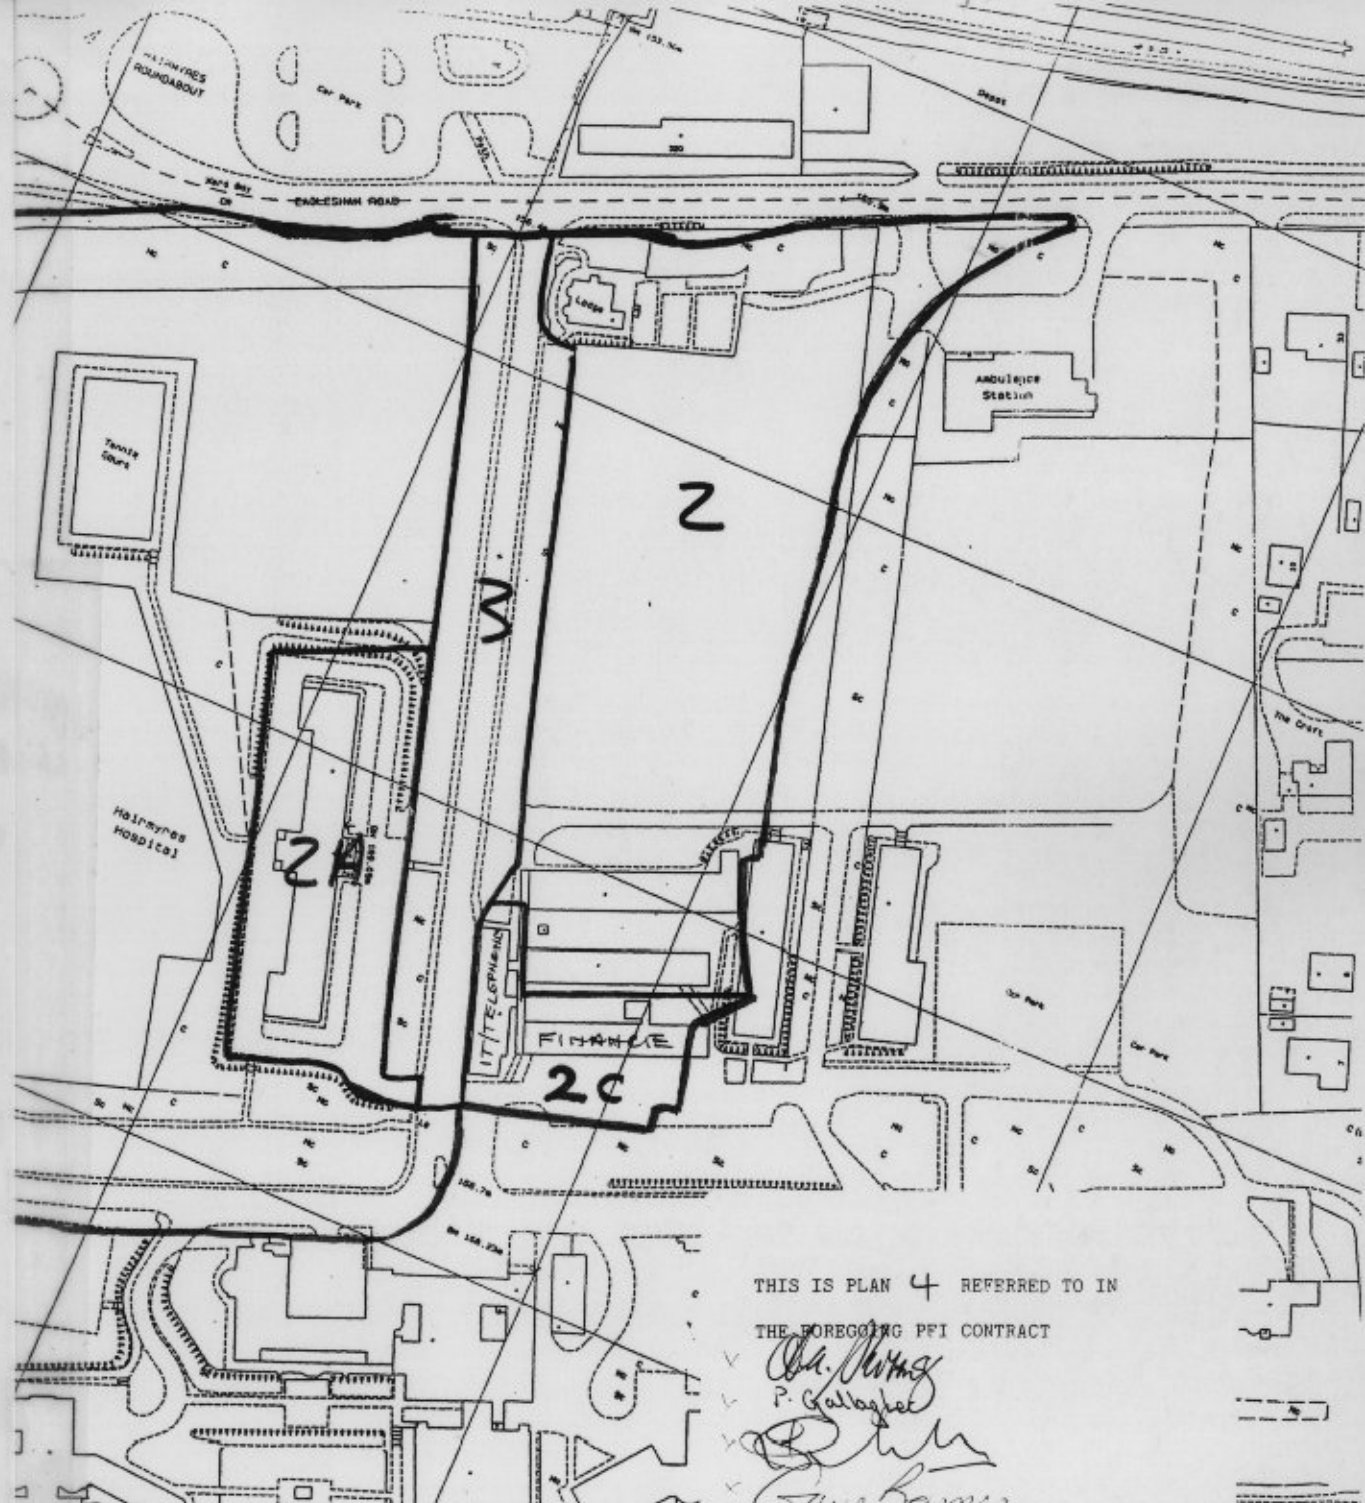

THIS IS PLAN 4 REFERRED TO IN
 THE FOREGOING PFI CONTRACT
 ✓ *P. Gallagher*
 ✓ *P. Gallagher*
 ✓ *Stuart James*